


# MISSION VILLAGE 2nd FLOOR OFFICE SUITES

Please note that interior demising walls are not show on this floor plan.

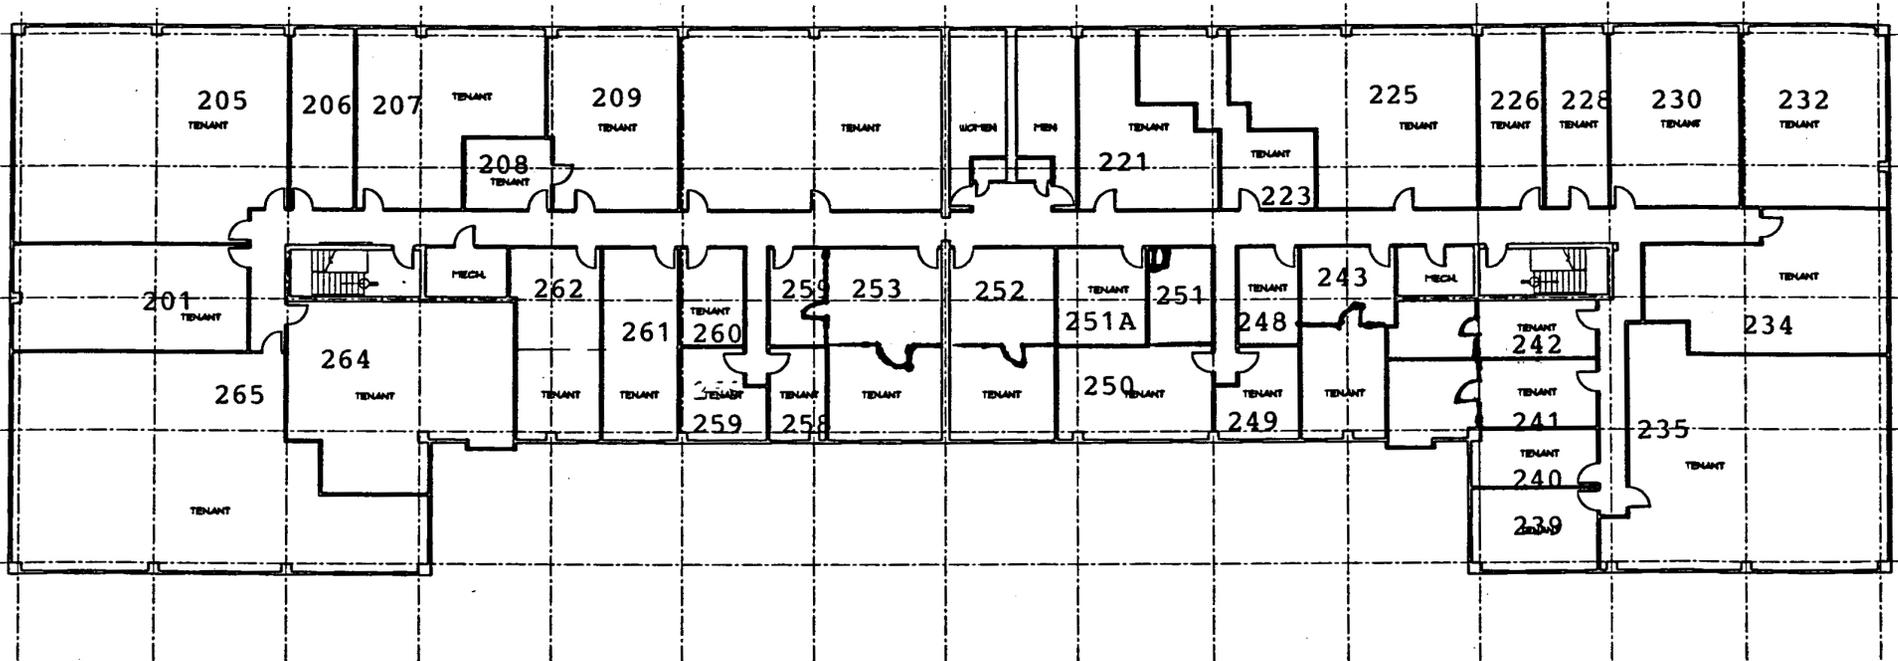

NOTE: APPROXIMATE TENANT SEPARATION PARTITION LOCATIONS ARE SHOWN. LAYOUT DOES NOT INCLUDE ALL PARTITIONS WITHIN TENANT SPACES.

3 UPPER LEVEL PLAN  
SCALE: 1/8" = 1'-0"